


CONSTRUCTION DATA

W/W ID	Reach			Length feet	Grade %	Design Depth (D) feet	Design Top Width (T) feet	Seeding Width feet
	Sta.		Sta.					
		to						
		to						
		to						
		to						
		to						
		to						
		to						
		to						

Describe Outlet: _____

AS-BUILT DATA

W/W ID	Reach			Length feet	Grade %	Average Depth feet	Waterway Width		Waterway Area	
	Sta.		Sta.				Const. feet	Seeded feet	Const. acres	Seeded acres
		to								
		to								
		to								
		to								
		to								
		to								
		to								
		to								

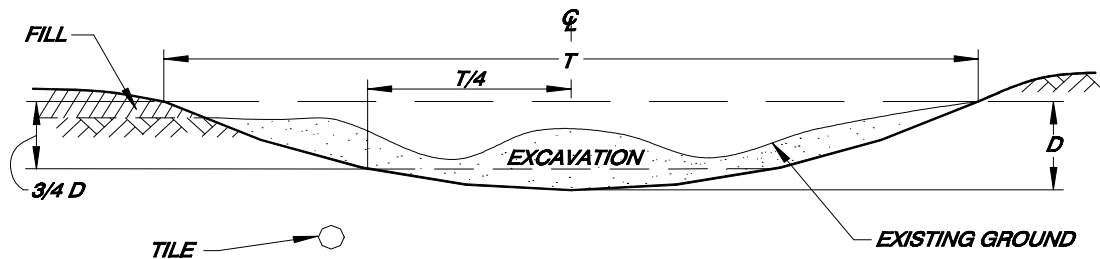

TYPICAL PARABOLIC CROSS SECTION

ESTIMATED QUANTITIES

Grassed Waterway: _____ feet

_____ -in. Drainage Tubing: _____ feet

_____ -in. Drainage Tubing: _____ feet

Mulch Netting/Blanket: _____ sq. yd.

Seeding/Mulching: _____ acres

Other: _____

LANDUSER _____

LOCATION _____ COUNTY SWCD, INDIANA

GRASSED WATERWAY

U.S. DEPARTMENT OF AGRICULTURE
NATURAL RESOURCES CONSERVATION SERVICE

Designed _____ Date _____	Approved by _____ Date _____
Drawn _____	Title _____
Traced _____	Title _____
Checked _____	Sheet _____ Drawing No. _____
	No. _____
	of _____